

PROMA & PROMA XL

PAVERS

90MM



PEDESTRIAN



VEHICULAR

DIMENSIONS

A 3 9/16" X 8" X 16"
90MM X 203MM X 406MM



B 3 9/16" X 16" X 16"
90MM X 406MM X 406MM



C 3 9/16" X 16" X 24"
90MM X 406MM X 609MM



XL 3 9/16" X 16" X 32"
90MM X 406MM X 812MM



SPECIFICATIONS

8
ROWS

10.66
FT² PER ROW

85.33
FT² PER SKID

64
LIN.FT PER SKID

PROMA XL

64
LIN.FT PER SKID

WEIGHT

3500 LBS

COLORS



ASH CHARCOAL



OKA BEIGE



SKY GREY




MIDNIGHT BLACK




*RINOX RECOMMENDS INSTALLATION OF THIS PRODUCT ON CLEAR STONE

SKID

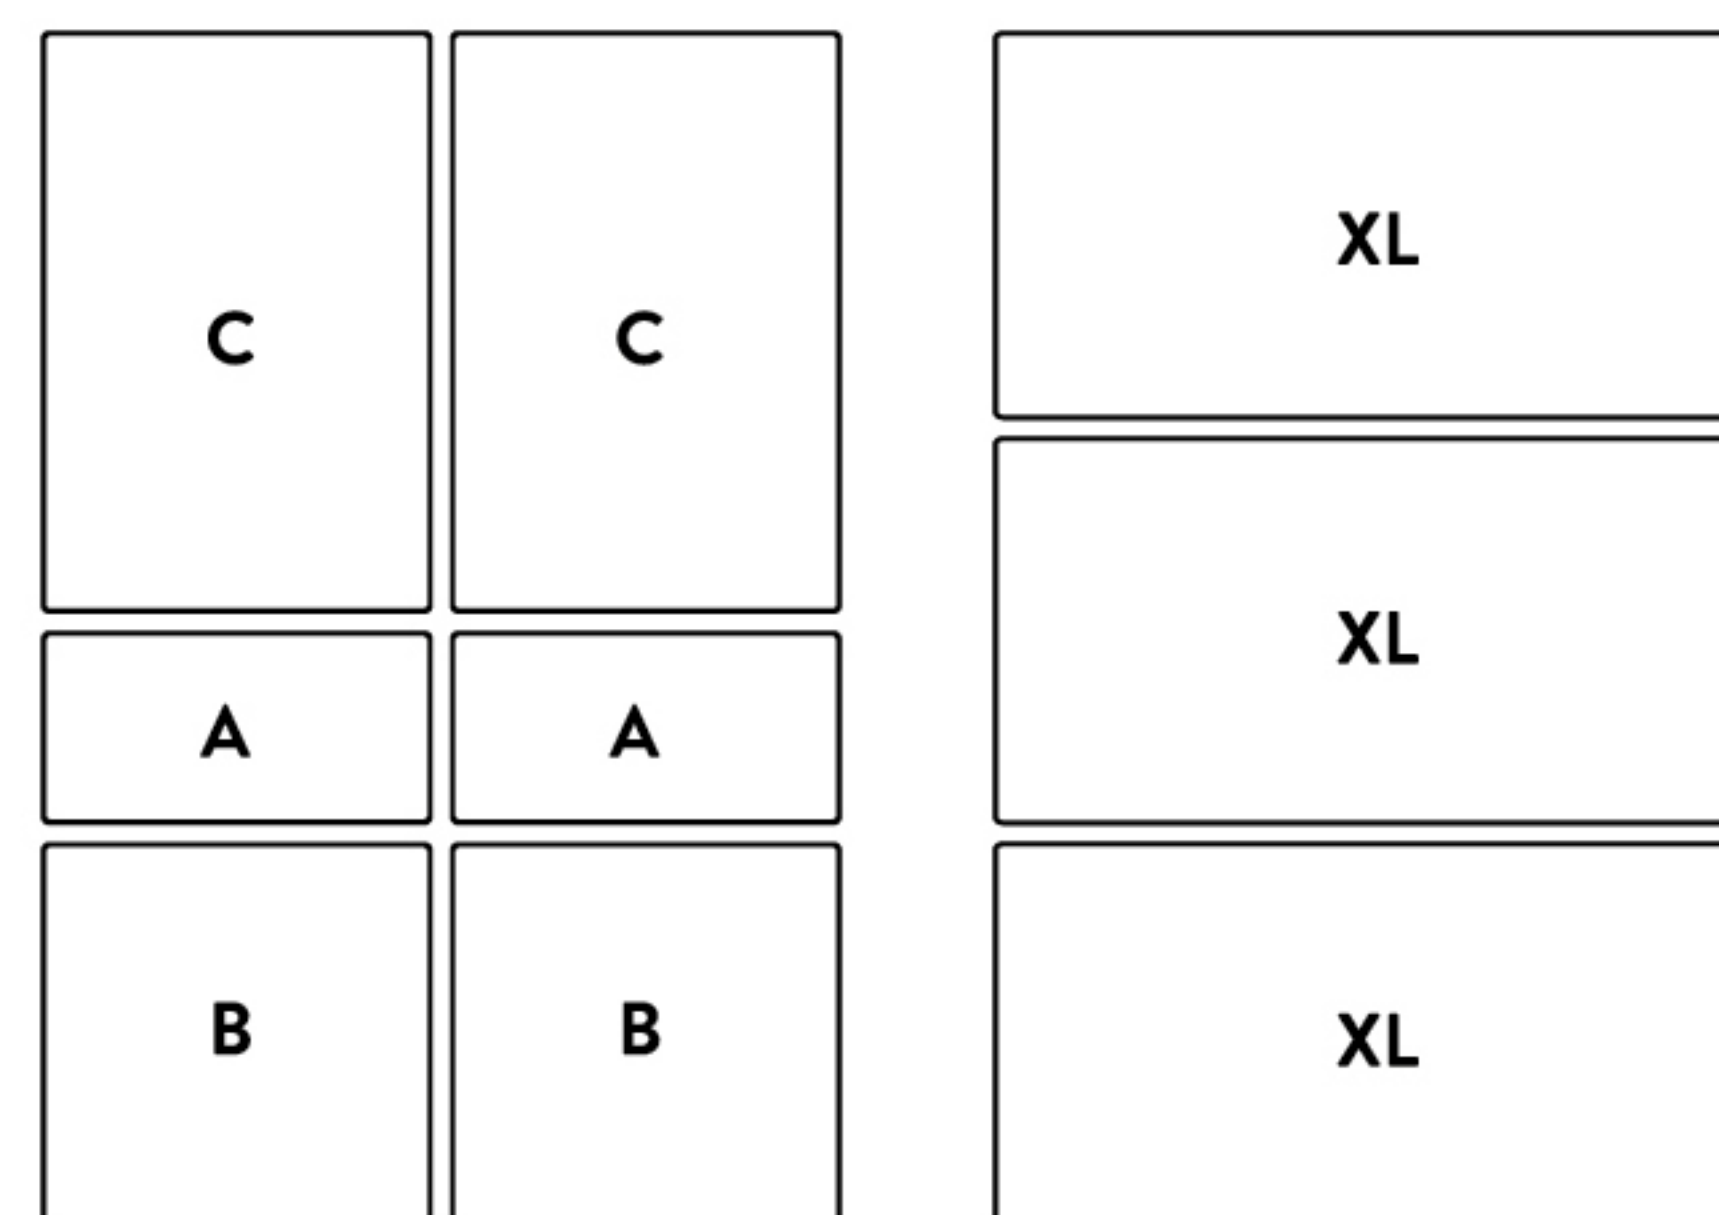


INSTALLATIONS

* Inspiration only

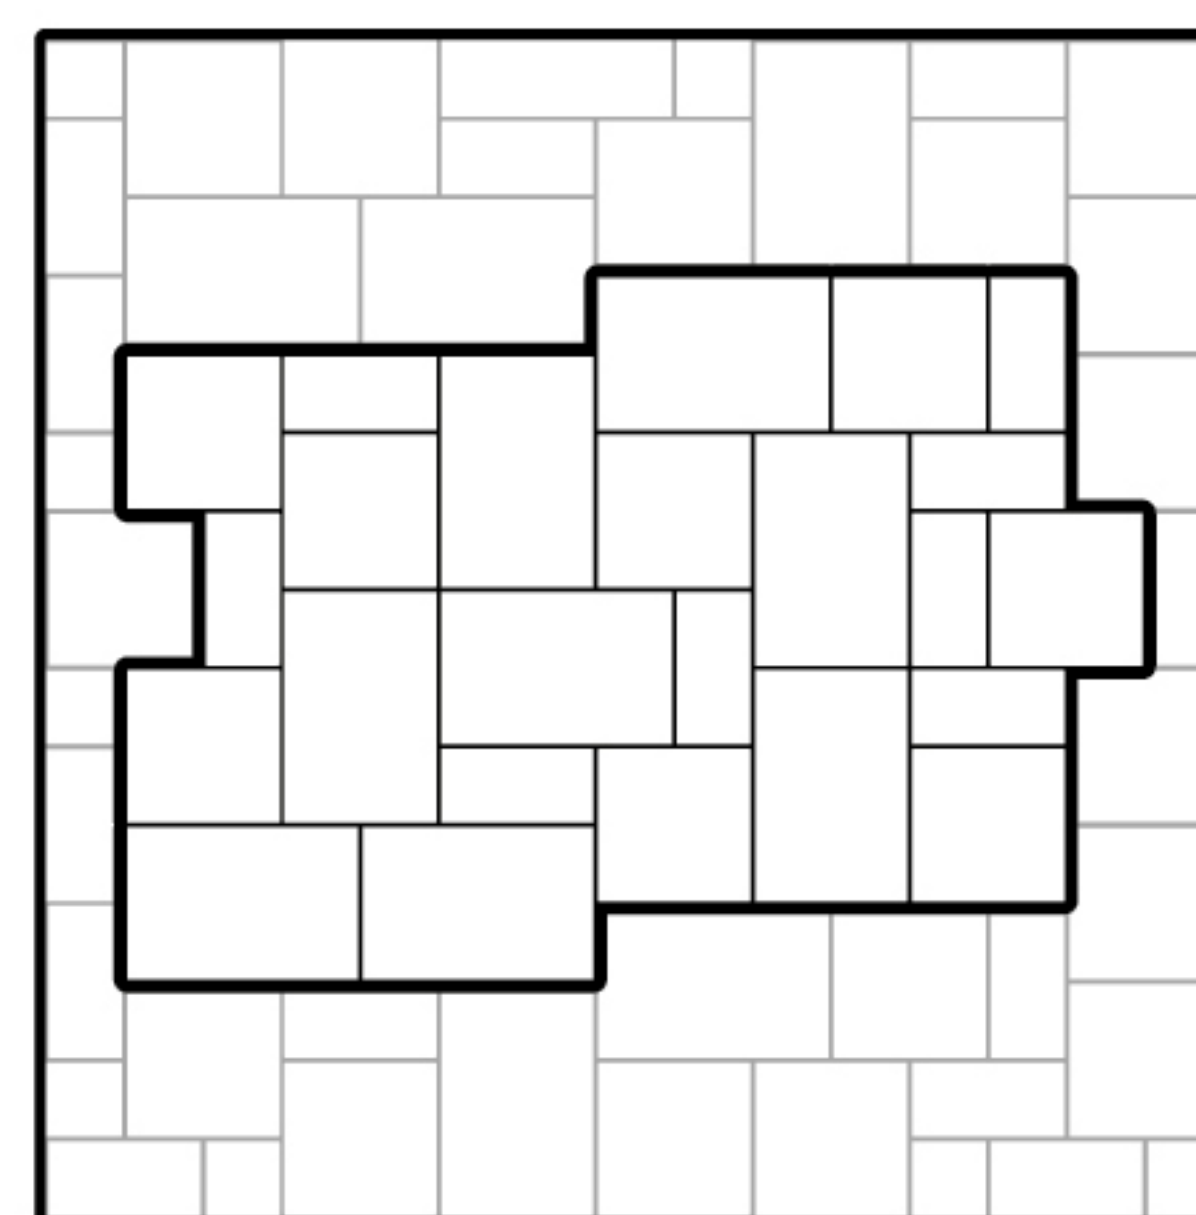

MODULAR

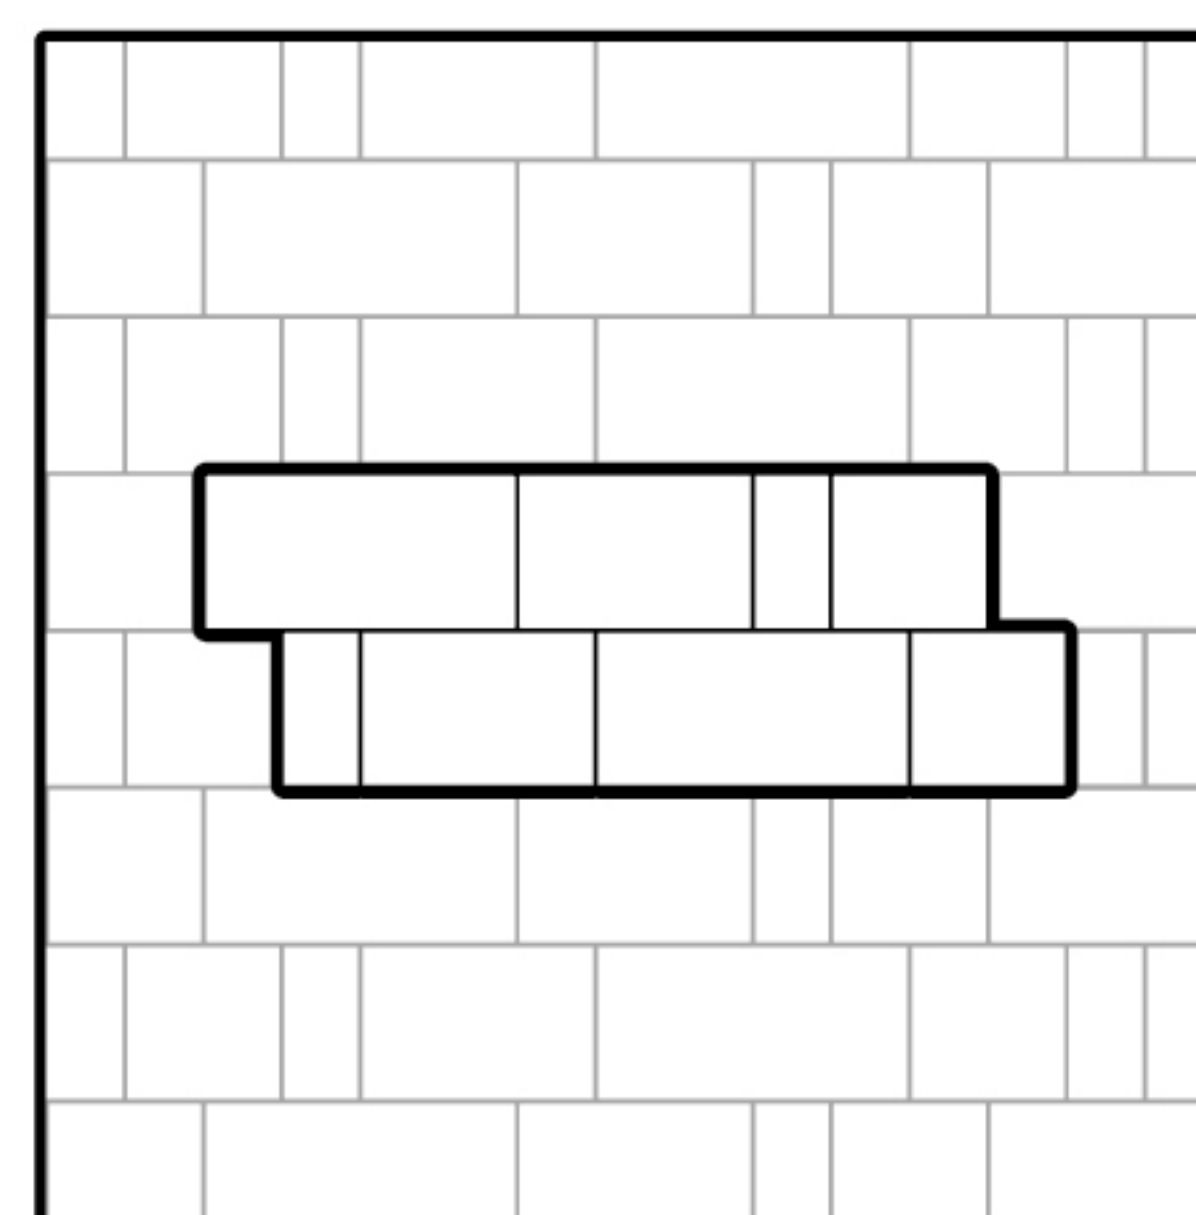

PROMA + PROMA XL
LINEAR